


- ALL DIMENSIONS SHOULD BE CHECKED ON SITE.
DO NOT SCALE FROM THIS DRAWING.
ANY DRAWING ERRORS OR DISCREPANCIES SHOULD BE BROUGHT TO THE ATTENTION OF BUILDING DESIGN PARTNER AT THE ADDRESS SHOWN BELOW.
- NOTES**
- DRAWING TO BE READ IN CONJUNCTION WITH ALL OTHER DRAWINGS AND DOCUMENTATION.
 - CO-ORDINATE MECHANICAL AND ELECTRICAL SERVICES AND THEIR CO-ORDINATION WITH ALL OTHER BUILDING ELEMENTS PRIOR TO INSTALLATION.
 - THIS DRAWING IS SCHEMATIC IN NATURE AND THE CONTRACTOR SHALL PROVIDE ALL BENDS, TEES, CROSS-OVERS, THAT ARE REQUIRED TO MEET THE CURRENT STANDARDS.
 - CO-ORDINATE ALL WORKS AND ENSURE DRAW FITS. ACCESS CHAMBERS ETC ARE APPROPRIATE FOR THEIR CONTENT PRIOR TO THEIR INSTALLATION.
 - LIGHTING NEAR RESIDENTIAL AREAS SHALL BE EQUIPPED WITH PROTECTIVE LOUVERS TO REDUCE EXCESSIVE BRIGHTNESS AND PREVENT GLARE FROM AFFECTING THE HOUSES.
- RED 100mm ESB PVC DUCTING
 - RED 150mm ESB PVC DUCTING
 - RED 200mm ESB PVC DUCTING
 - RED 250mm ESB PVC DUCTING
 - RED 300mm ESB PVC DUCTING
 - RED 350mm ESB PVC DUCTING
 - RED 400mm ESB PVC DUCTING
 - RED 450mm ESB PVC DUCTING
 - RED 500mm ESB PVC DUCTING
 - RED 600mm ESB PVC DUCTING
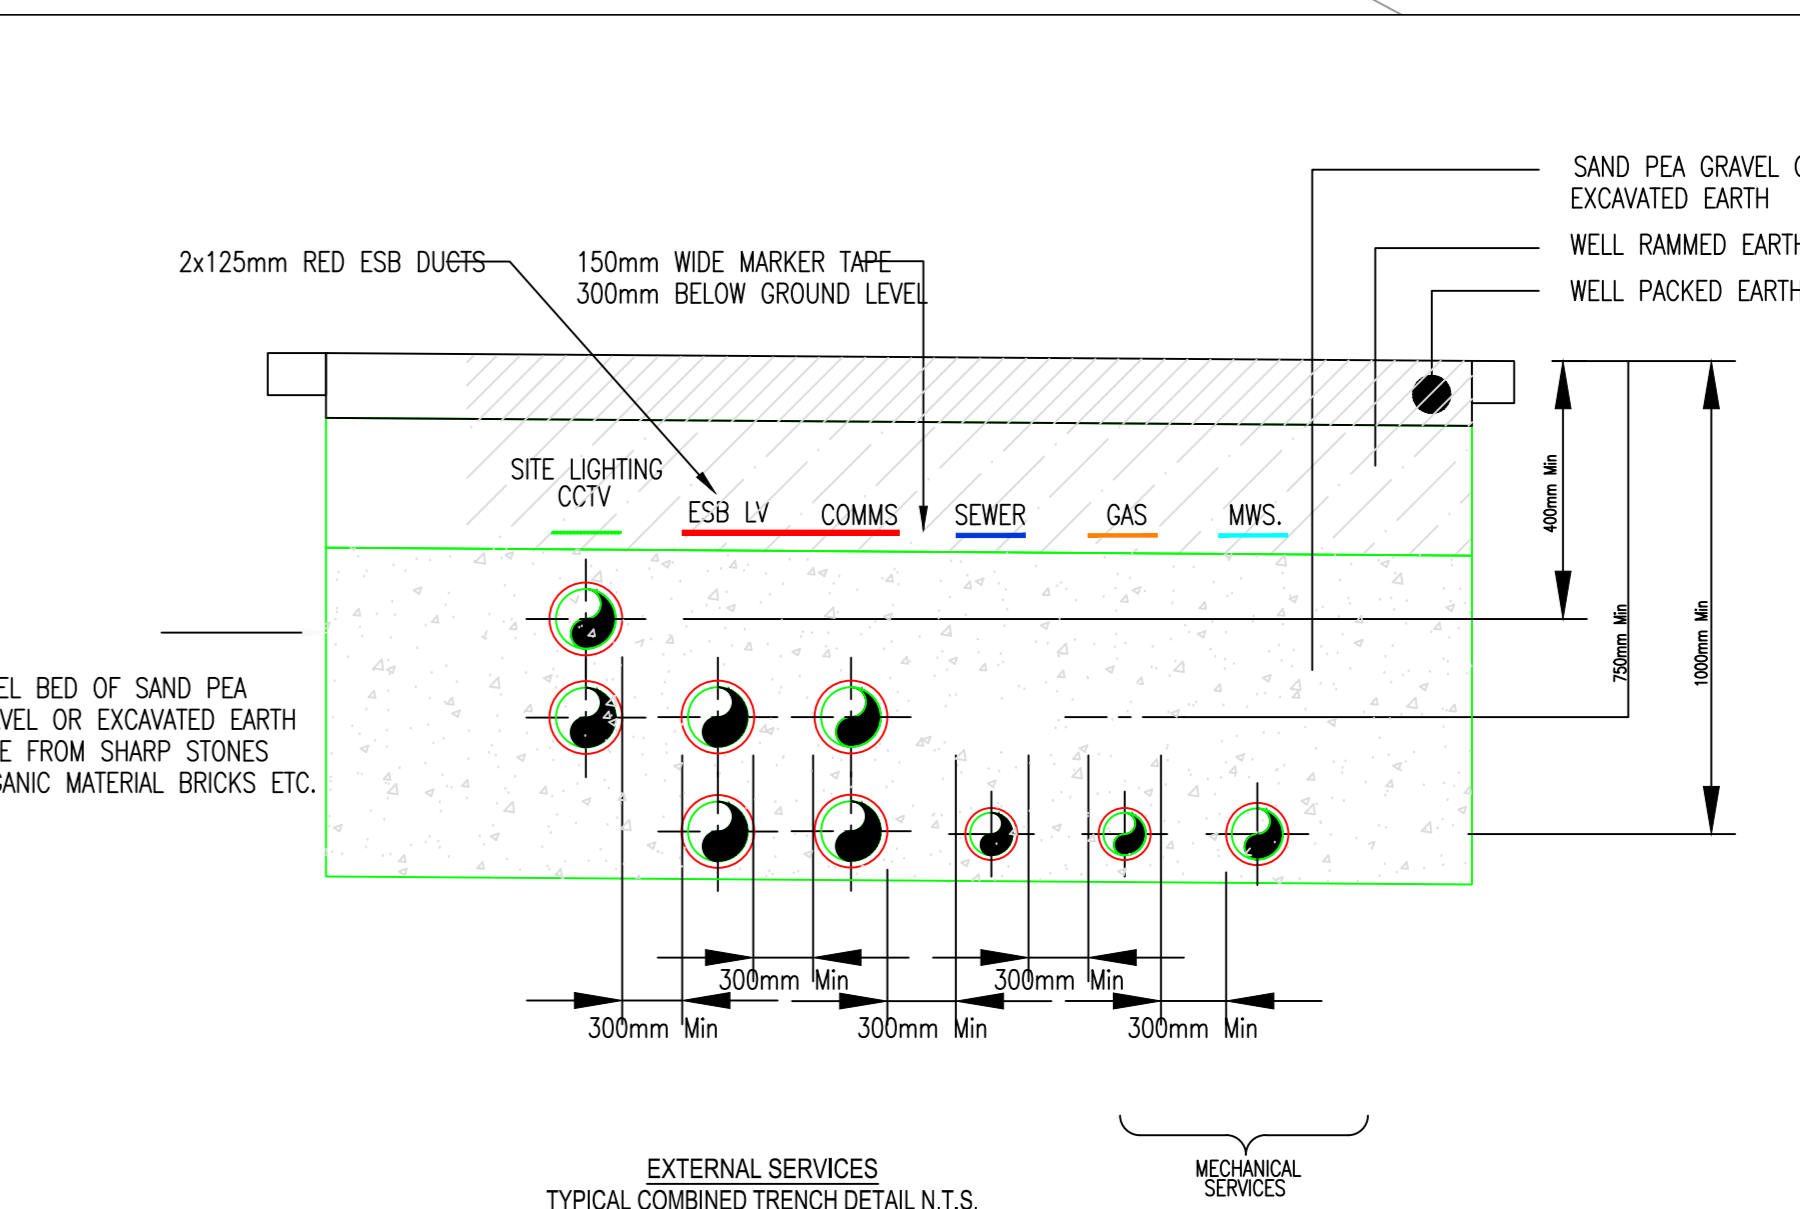

P02 - PLANNING ISSUE SN SS 18/12/2024
P01 - PLANNING ISSUE SN SS 15/03/2024

BDP.

Blackbird Green
Dublin 7
Ireland
T+353 (0)1 470 0600
www.bdp.com

HILL STREET, DUNDALK

PROPOSED
SITE SERVICES
SHEET 2 OF 2

P3003835 (6-EJ002 P02

1:250
MAR '24
© A0