



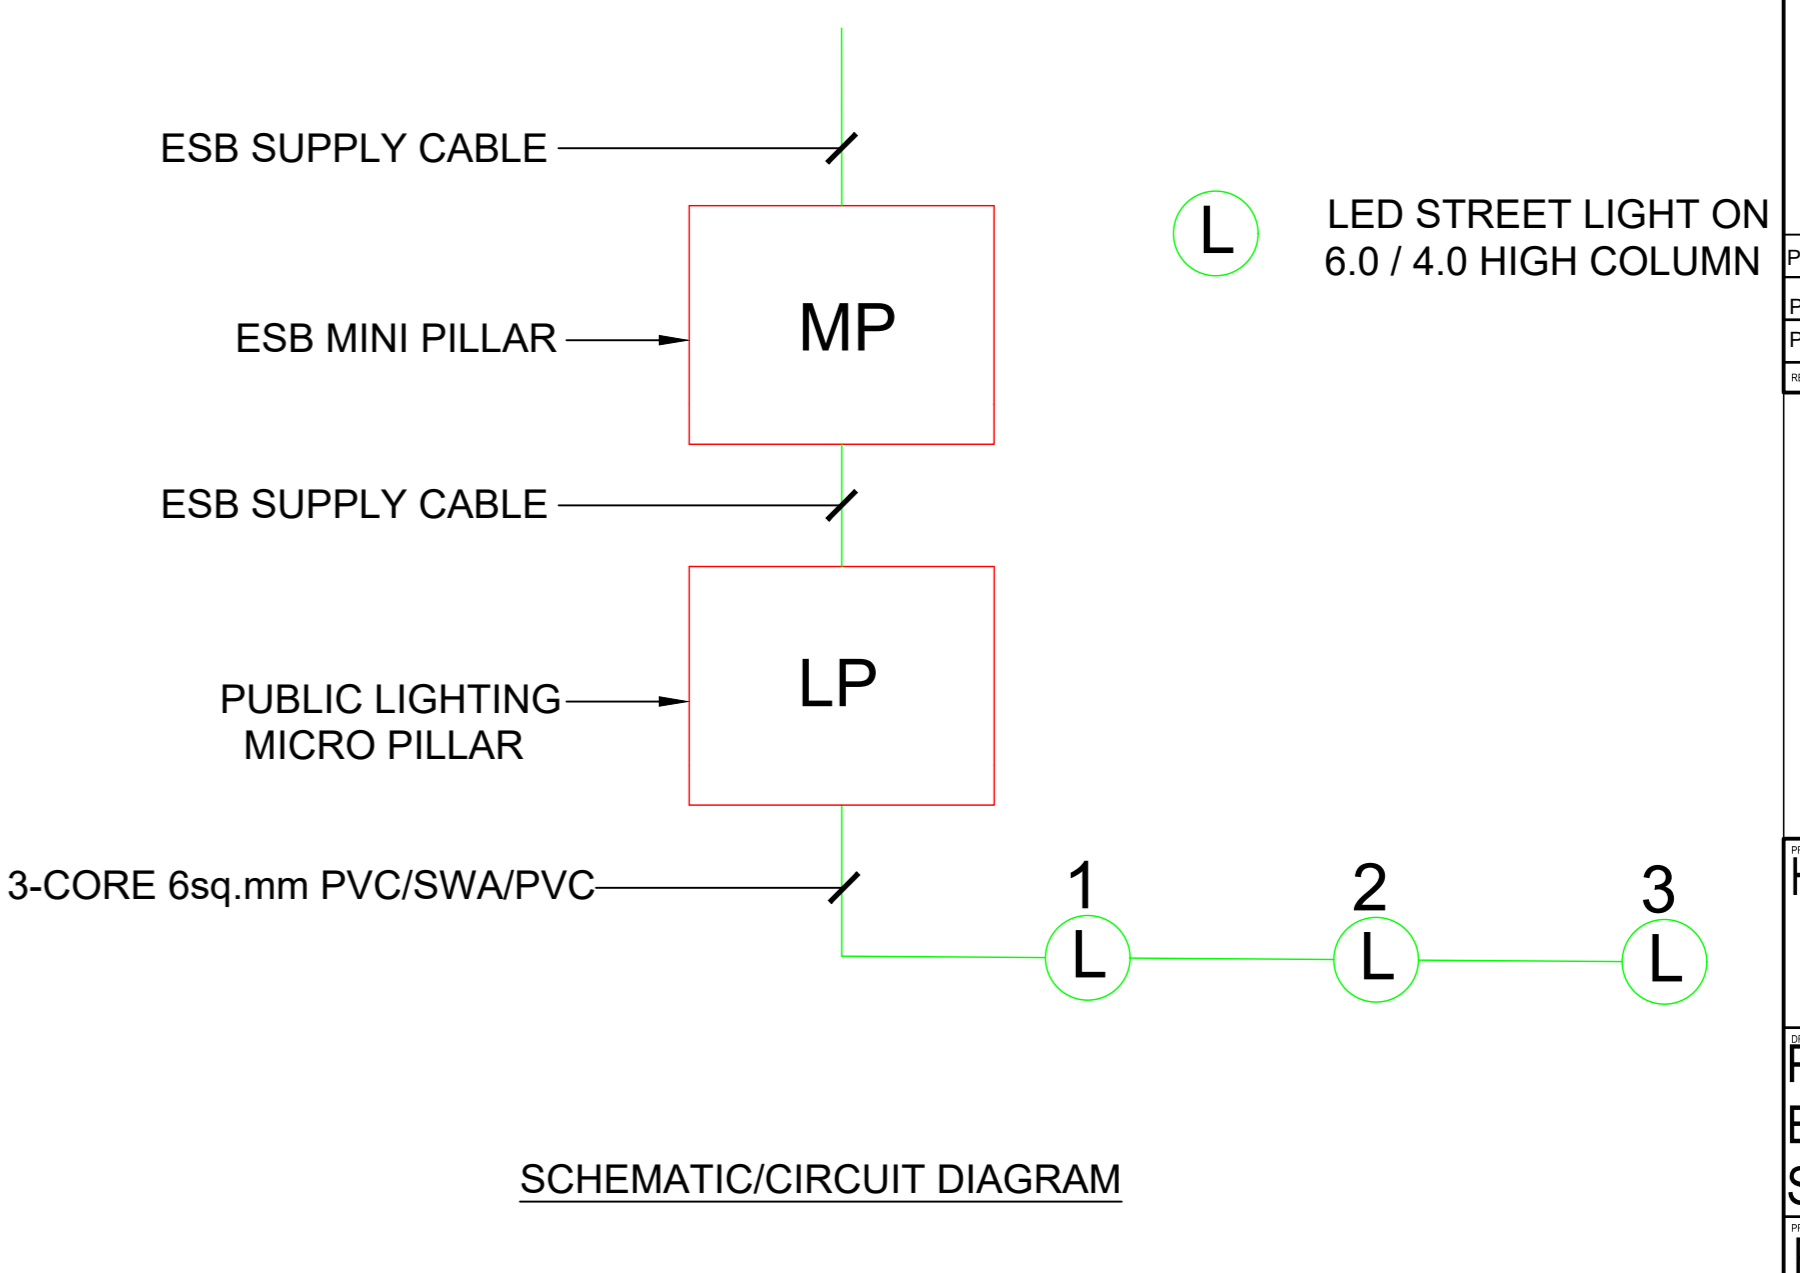

- ALL DIMENSIONS SHOULD BE CHECKED ON SITE. DO NOT SCALE FROM THIS DRAWING. ANY DRAWING ERRORS OR OMISSIONS SHOULD BE BROUGHT TO THE ATTENTION OF BUILDING DESIGN PARTNERSHIP AT THE ADDRESS SHOWN BELOW.
- NOTES**
- DRAWING TO BE READ IN CONJUNCTION WITH ALL OTHER DRAWINGS AND DOCUMENTATION.
 - CO-ORDINATE MECHANICAL AND ELECTRICAL SERVICES AND THEIR CO-ORDINATION WITH ALL OTHER BUILDING ELEMENTS PRIOR TO INSTALLATION.
 - THIS DRAWING IS SCHEMATIC IN NATURE AND THE CONTRACTOR SHALL PROVIDE ALL BENDS, TEES, CROSS-OVERS, THAT ARE REQUIRED TO MEET THE CURRENT STANDARDS.
 - CO-ORDINATE ALL WORKS AND ENSURE DRAW PITS, ACCESS CHAMBERS ETC ARE APPROPRIATE FOR THEIR CONTENT PRIOR TO THEIR INSTALLATION.
 - LIGHTING NEAR RESIDENTIAL AREAS SHALL BE EQUIPPED WITH PROTECTIVE LOUVERS TO REDUCE EXCESSIVE BRIGHTNESS AND PREVENT GLARE FROM AFFECTING THE HOUSES.
- RED - 100mm ESB PVC DUCTING
 - GREEN - 100mm ESB PVC DUCTING (EXISTING & PROPOSED)
 - BLUE - 100mm ESB PVC DUCTING (EXISTING & PROPOSED)
- GM - GAS METER
 - MINI-POLE - 100mm ESB PVC DUCTING (EXISTING & PROPOSED)
 - X1 - LED STREET LIGHT FITTING COLUMN 6 METERS PROPOSED SQUARE STEEL COLUMN
 - X2 - LED STREET LIGHT FITTING COLUMN 6 METERS PROPOSED SQUARE STEEL COLUMN
 - X3 - DISCONNECT AND STREET LIGHT FITTING COLUMN 6 METERS PROPOSED SQUARE STEEL COLUMN
 - PL - LOCAL CONTROL COLUMN (SEE SPECIFICATION FOR LIGHTING)
 - ESB - ESB SUPPLY CABLE & ASSOCIATED OFF-LOADING SWITCHES
 - ESB - ESB MINI PILLAR
 - ESB - ESB PUBLIC LIGHTING PILLAR
 - EV - EXISTING EV CHARGER PILE
 - EV - DUAL EV CHARGER LOCAL MINI AND MICRO PILLAR REQUIRED

EXISTING LIGHTING TO WALKWAY TO BE REMOVED AND REPLACED AS PART OF THE PROPOSED SCHEME

LOCATION OF EXISTING LIGHTING TO REMAIN. NEW COLUMNS AND LIGHTING PROPOSED

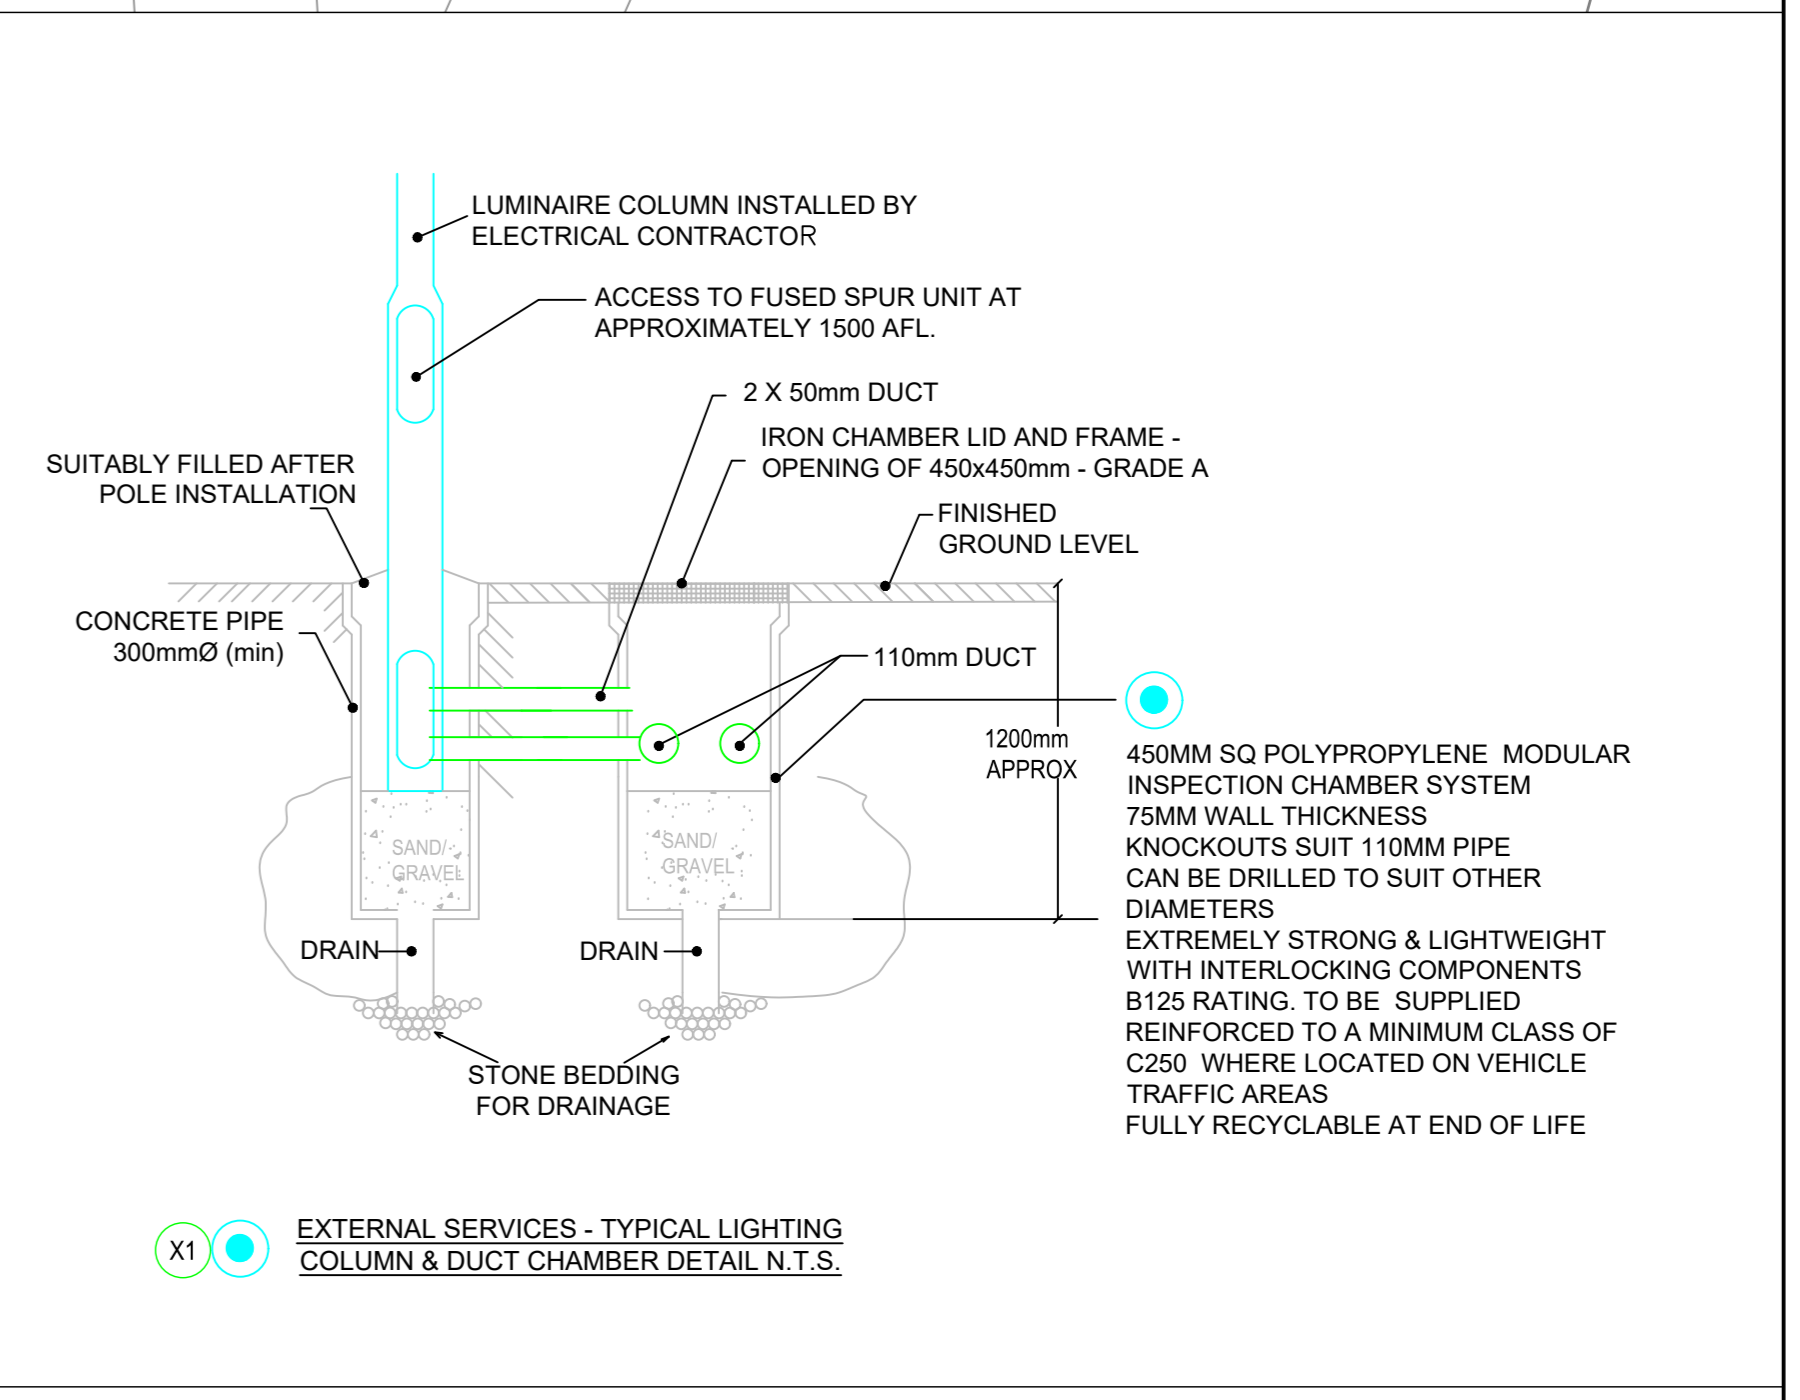

| | | | |
|----------------------|----|----|------------|
| P03 - PLANNING ISSUE | SN | SS | 18/12/2024 |
| P02 - PLANNING ISSUE | SN | SS | 15/03/2024 |
| P01 - DRAFT ISSUE | SN | SS | 29/02/2024 |

